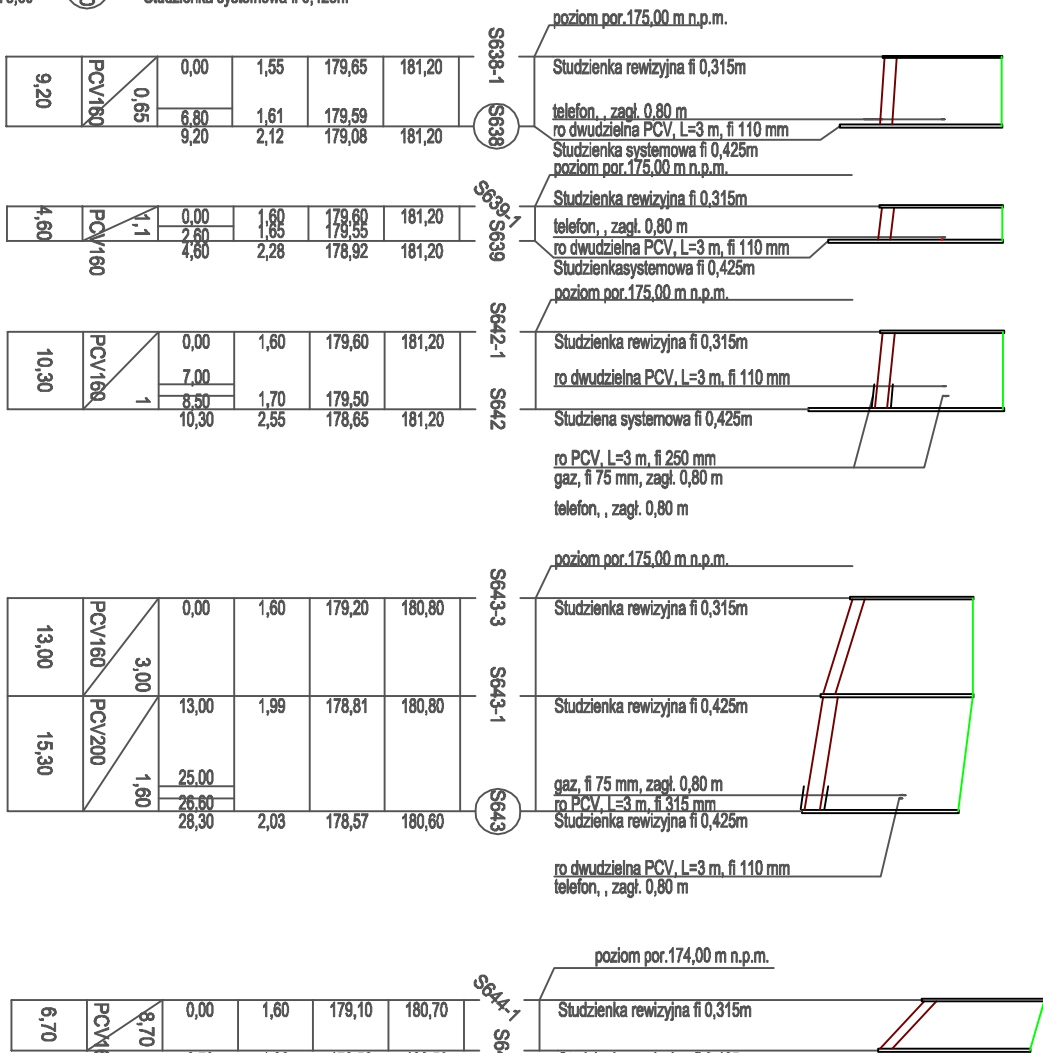
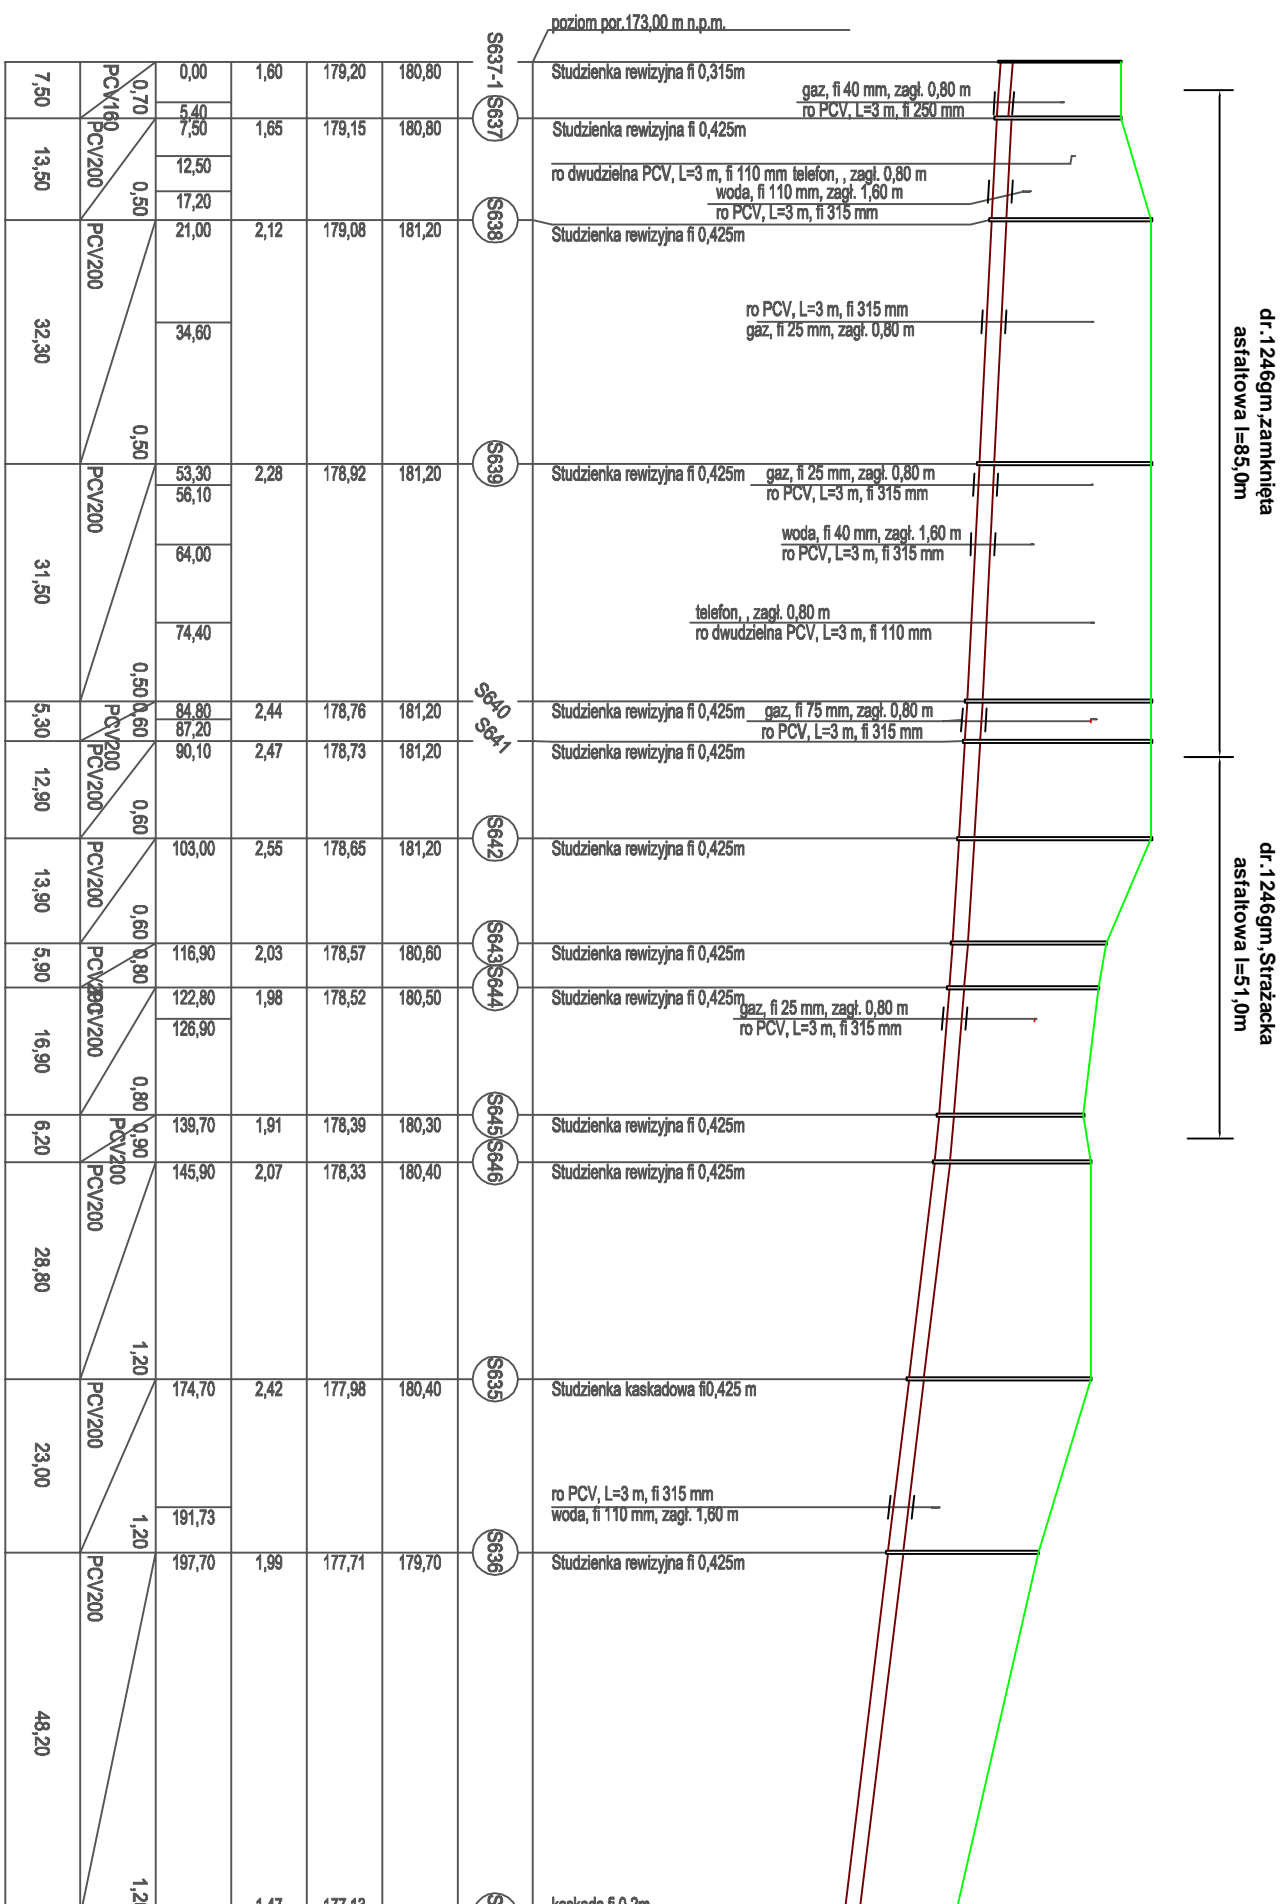
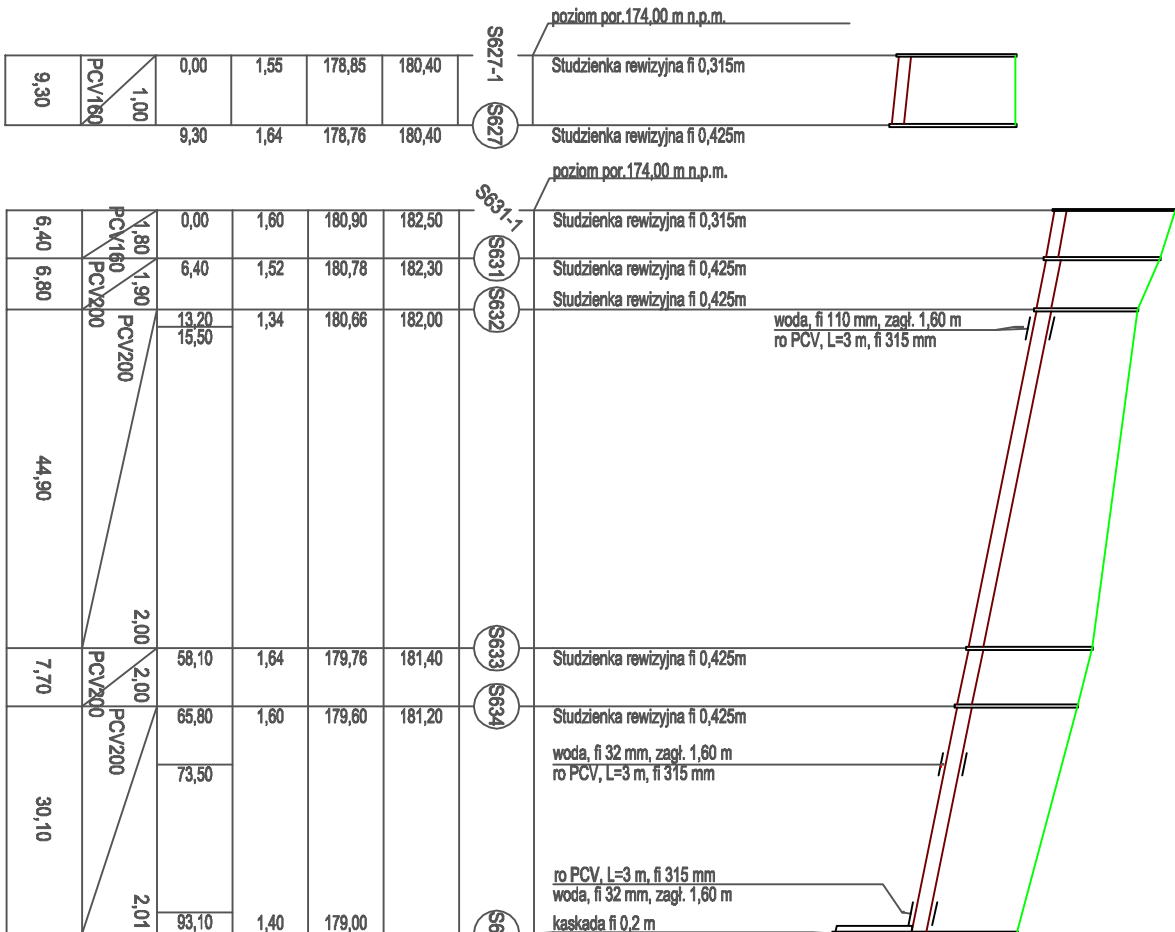
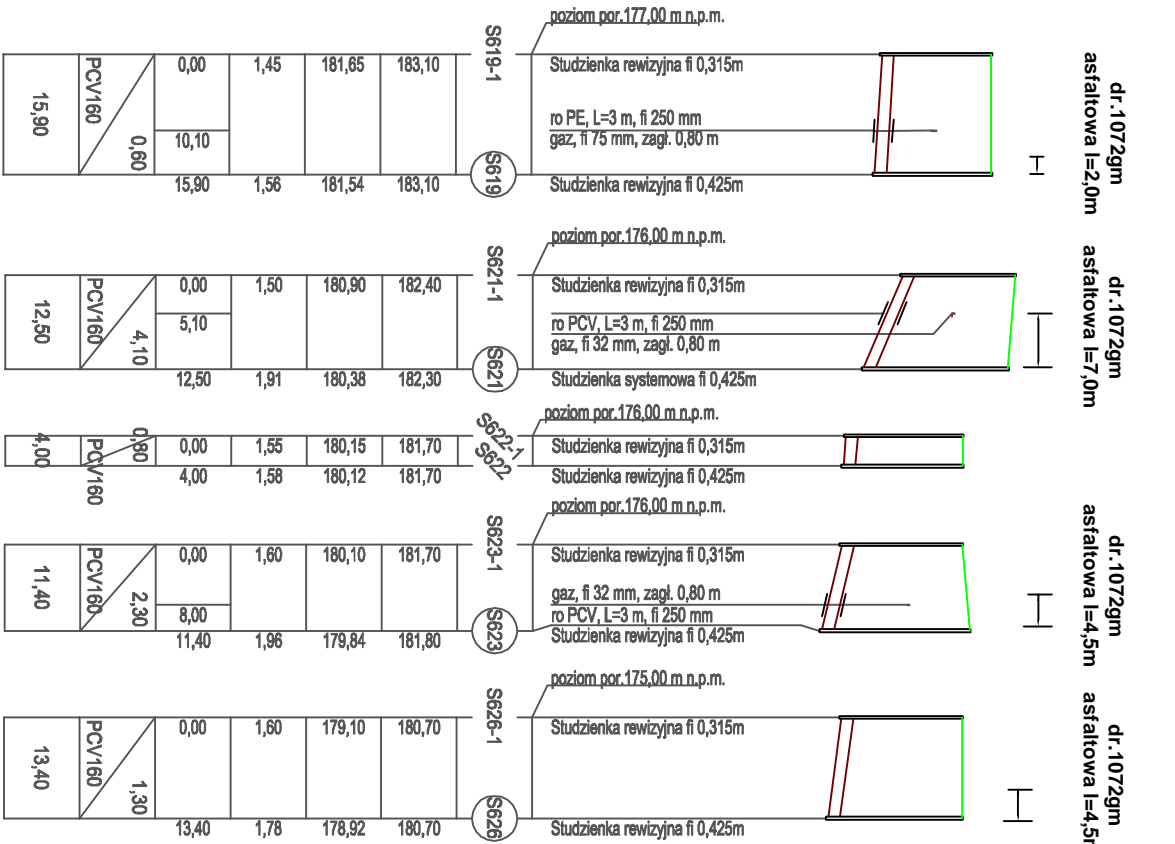
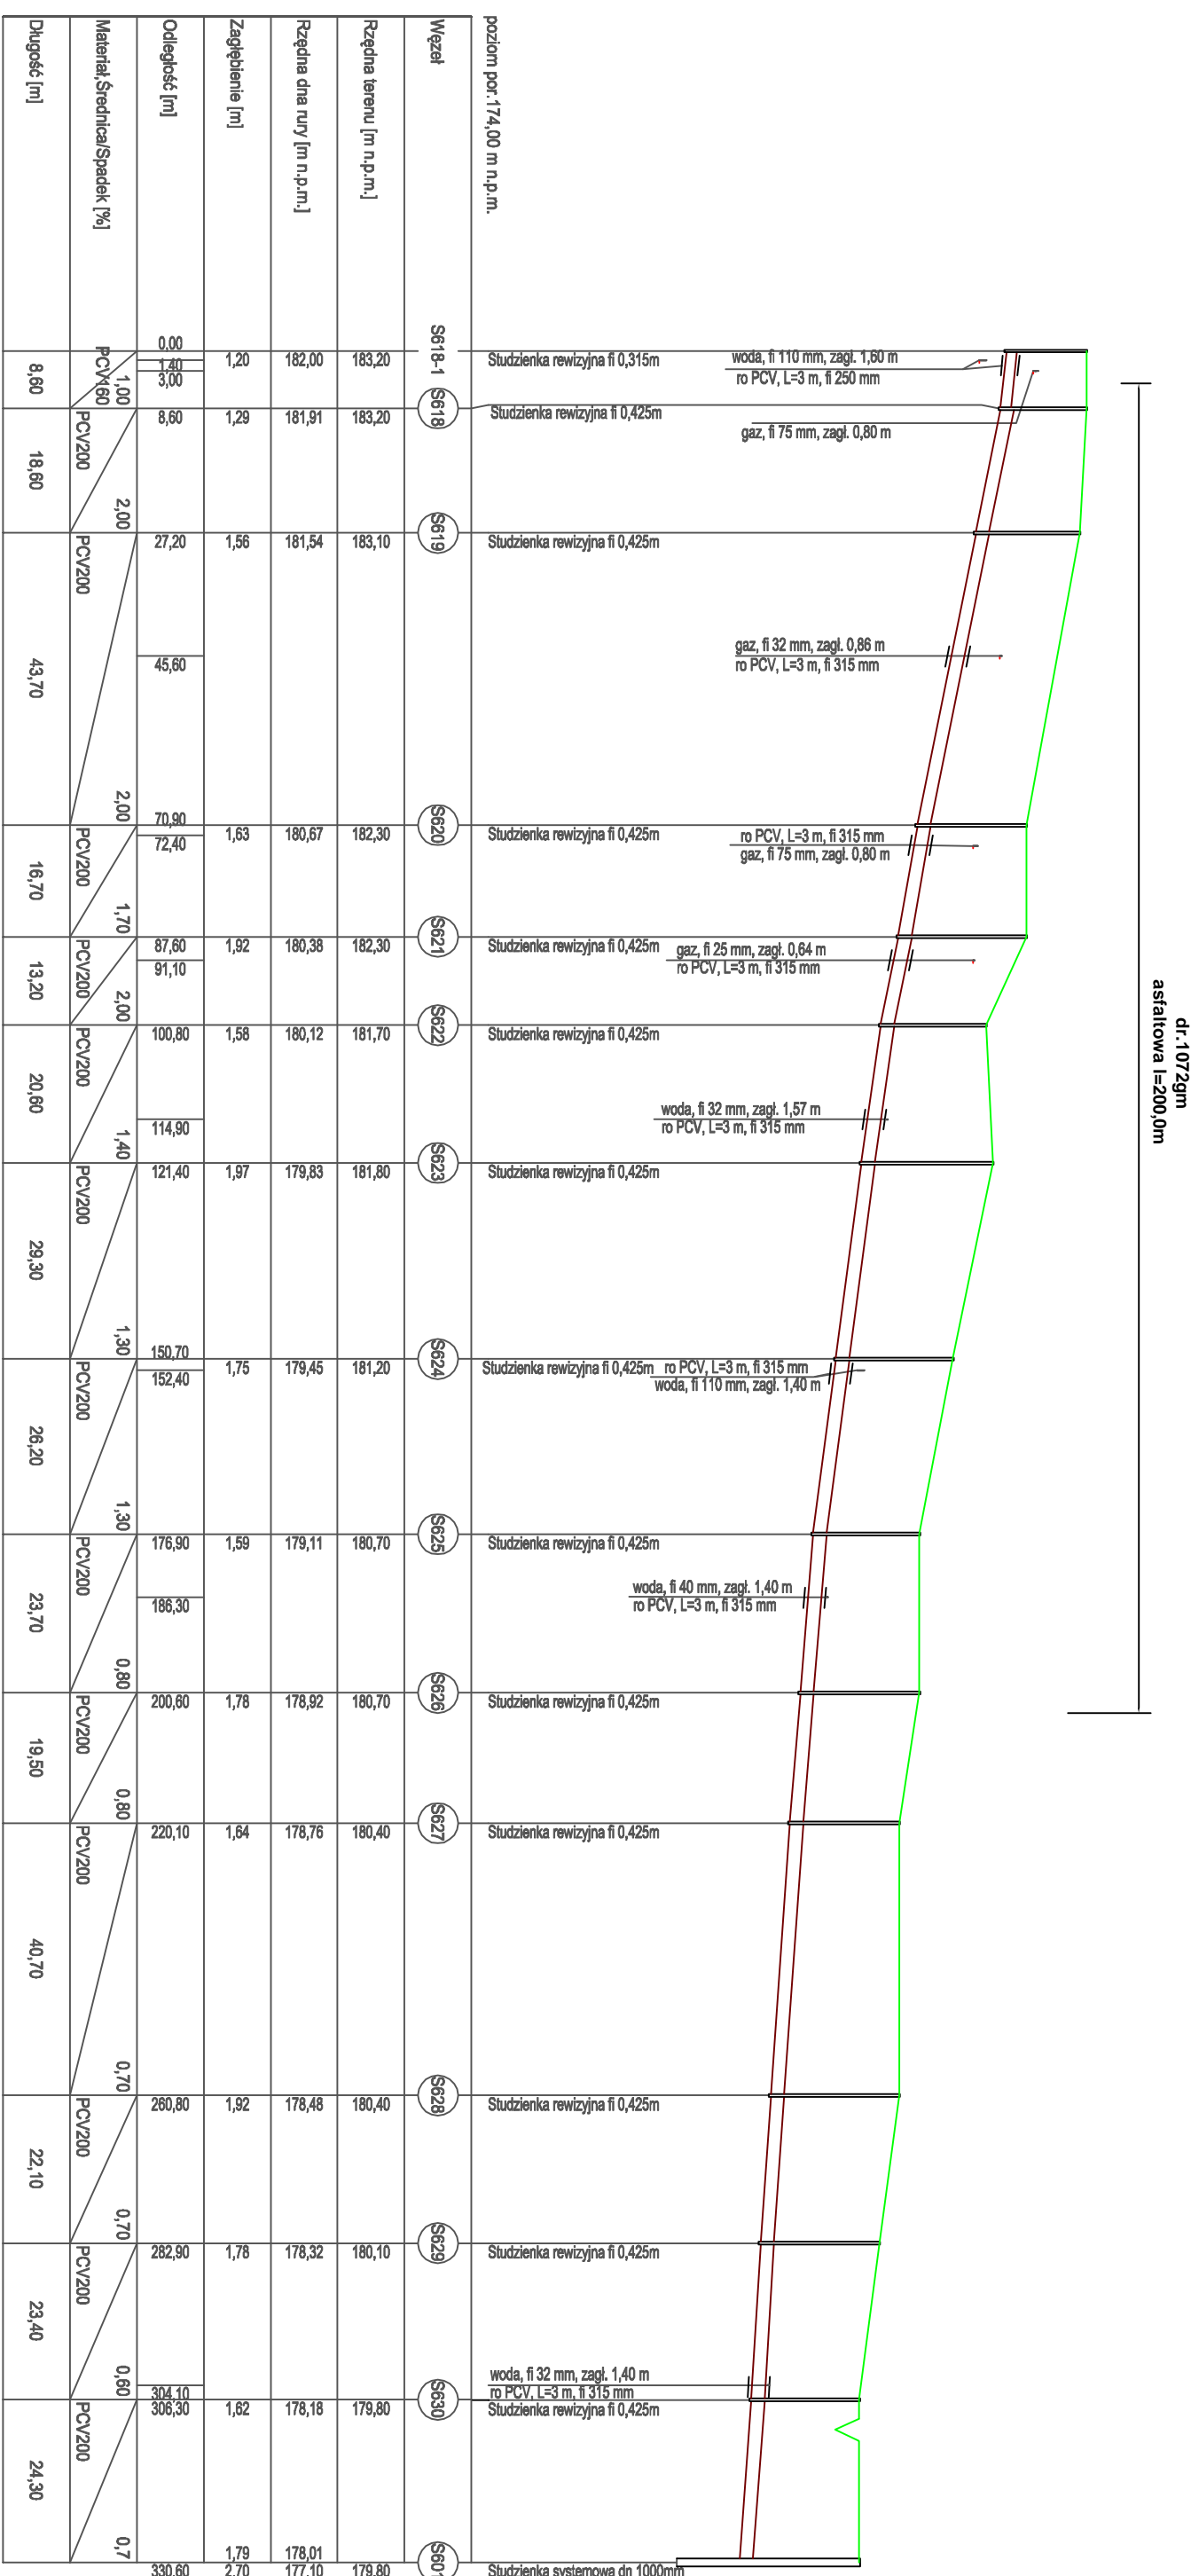


PROFIL PODŁUŻNY SIECI KANALIZACJI SANITARNEJ NA ODCINKACH: S588-1-S601; S619-1-S619; S621-1-S621; S622-1-S622; S623-1-S623; S626-1-S626; S627-1-S627; S631-1-S635; S637-1-S610; S638-1-S638
S639-1-S639; S642-1-S642; S643-3-S643; S644-1-S644.

[illegible]